


TOTAL SEATING CAPACITY - 387 No. ASL2 CHAIRS  
WITH ARMS BASED ON 500mm CENTRES

TREAD DEPTH:- TIERS 1-14 = 828mm/830mm  
 TIER 15 = 1220mm  
 TIER 16 = 820mm  
 TIER 17 = 840mm  
 TIER 18 = 835mm  
 REAR = 1050mm

RISER HEIGHT:- TIERS 1-13 = 230mm  
 TIERS 14-17 = 145mm  
 TIER 18-19 = 150mm

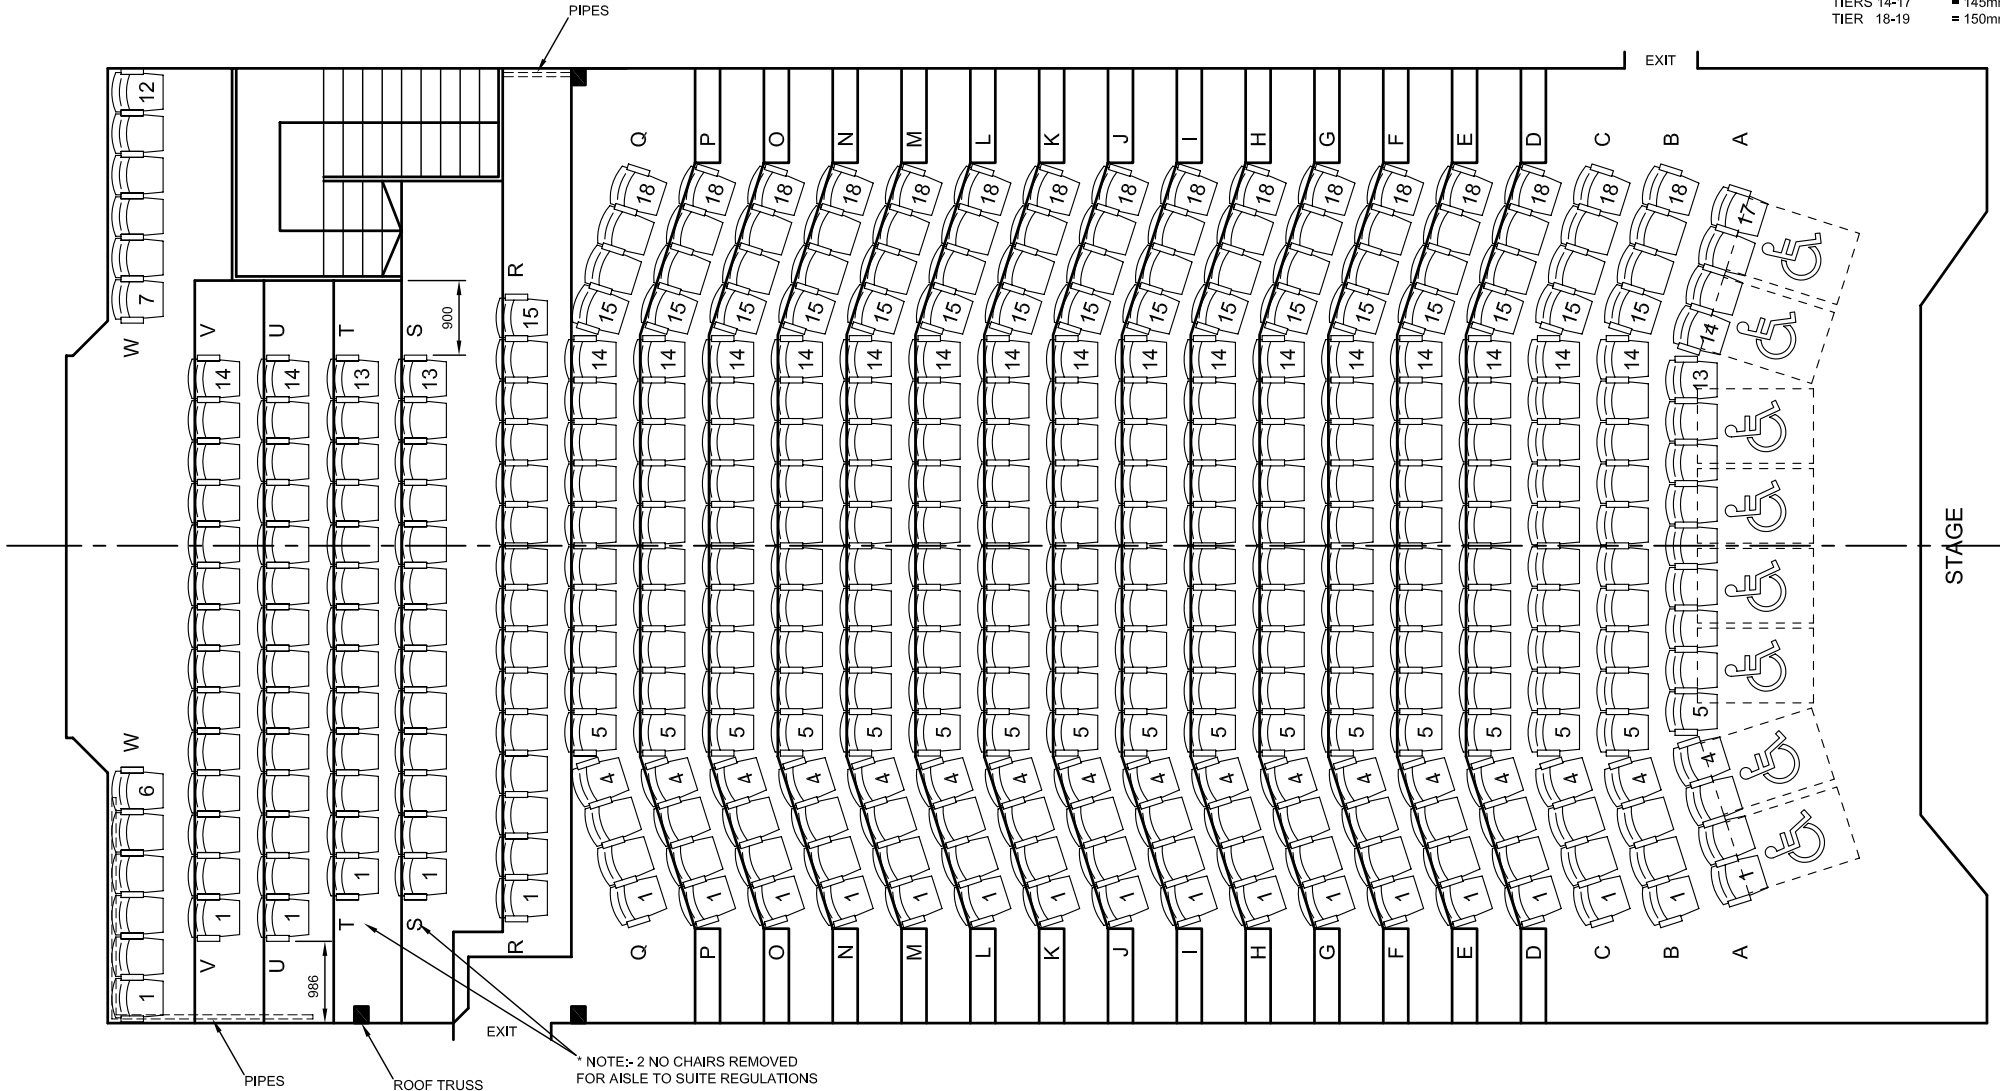

REVISION

ORIGINAL ISSUE

DO NOT SCALE FROM DRAWING

JOB TITLE:  
 PALACE THEATRE – PAIGNTON  
 PROPOSED PLAN OF  
 THEATRE SEATING

<b>AUDITORIA SERVICES LTD</b>		TEL: (01709) 543345
		FAX: (01709) 700771
DRAWN BY: JJP	CHECKED BY:	DATE: 07-08-06
DRAWING No: ASLP / 0612		REV: 0

©